

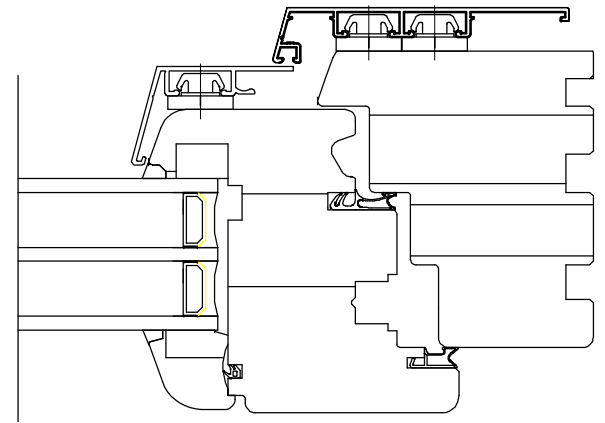



A
A-3 **Patio Door - Vertical Section**

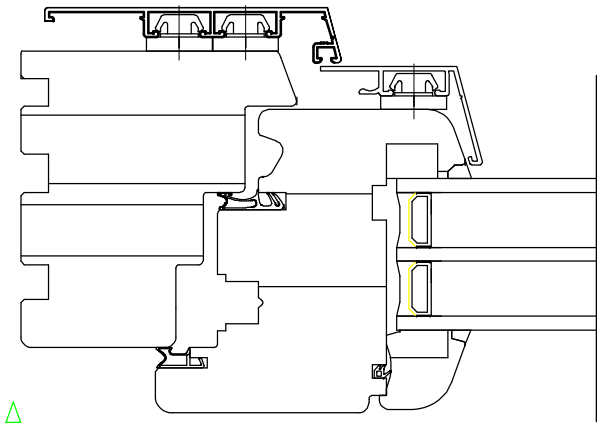

B
A-2 **Patio Door - Horizontal Section**

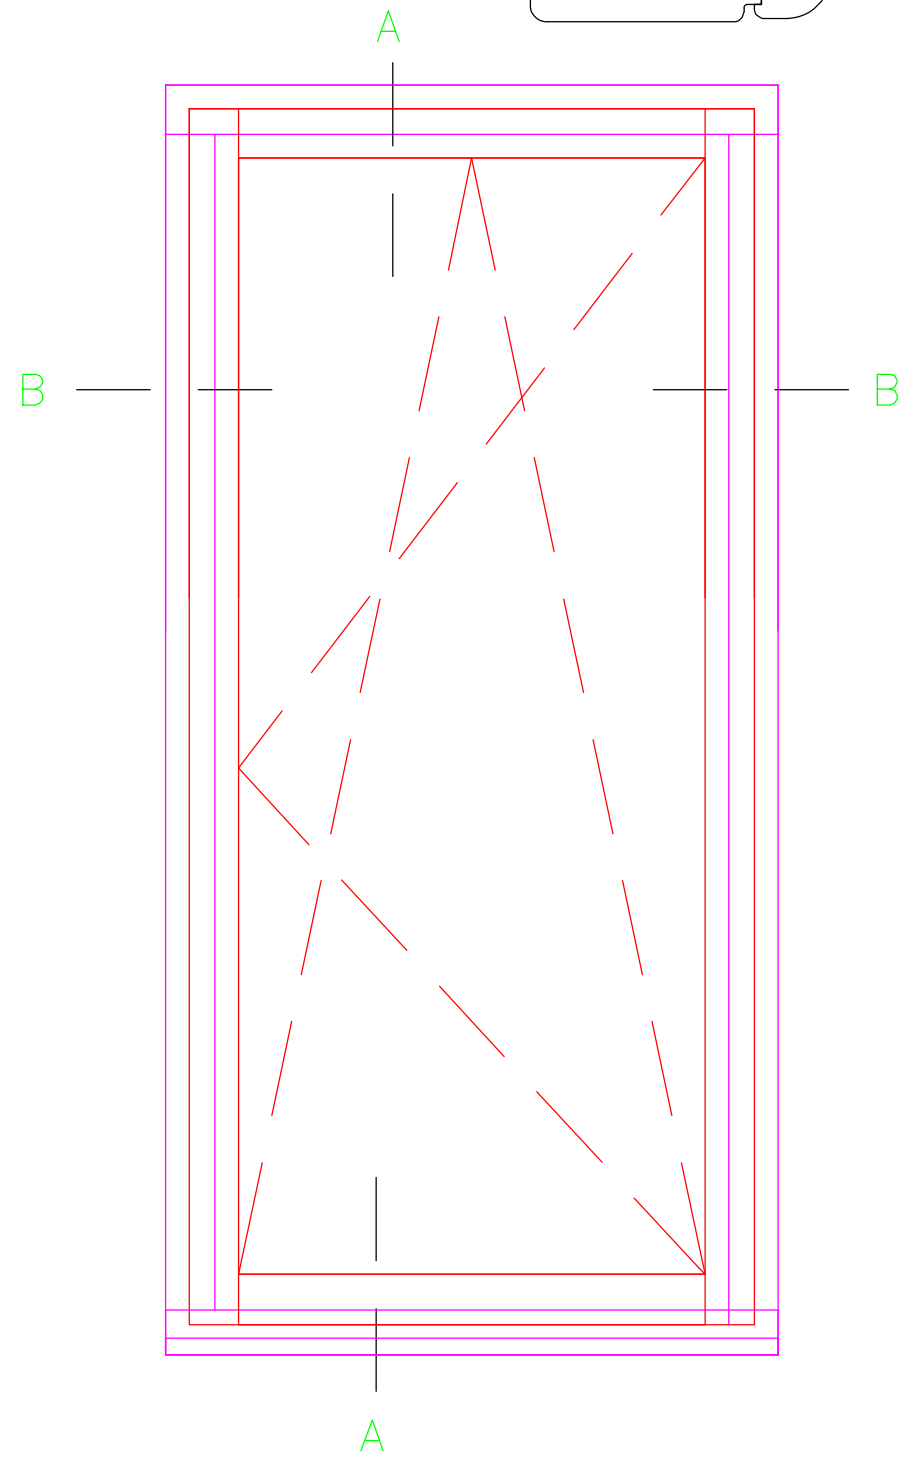

M A K R O W I N[®]

 EUROPEAN ARCHITECTURAL SUPPLY European Architectural Supply, LLC 109 Todd Pond Rd Lincoln, MA 01773 Tel: (617) 335-9424 Fax: (781) 207-0788	SHEET TITLE Patio Door - Standard Wood Threshold	SHEET No A-3
	PROJECT EAS Technical Library Makrowin 88G2 Windows and Doors Wood with Aluminum Clad	
SCALE Varies	DRAWN BY Majer/Muzila	DATE 05/09/2011